


SEP 24 2007

FISH CLEANING
STATION 50' x 15'
w/ WATER &
POWER

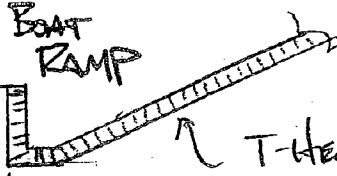

T-HEAD SEE PLAN
DATED 9/21/07

191'0"

Light Pole
TYP. (3 EA)

PLANKS FOR BOAT LIFTS, TYP. TO
EACH SUP. TOTAL 12 BOAT SUPS

MINIMUM 5'0" TO BAYWARD
EDGE OF SEA GRASS DELINEATED
BY SEA GRASS SURVEY DATED
MARCH 2007.

RIP RAP BREAKWATER

SEE BREAKWATER
SECTION DATED 8/4/07



CORANO BAY

POLE w/ SIGN:
"NO WAKE ZONE"


THE LANDING @ REDFISH POINT
BOAT SUP & BREAKWATER PLAN

SEP. 21, 2007

SCALE 1" = 50'0"

PROPOSED T-HEAD PLAN
 GEMELOS INVESTMENTS, LP
 THE LANDING AT REDFISH POINT
 MAY 14, 2007

REVISED 8/04/07
 REVISED 7/21/07

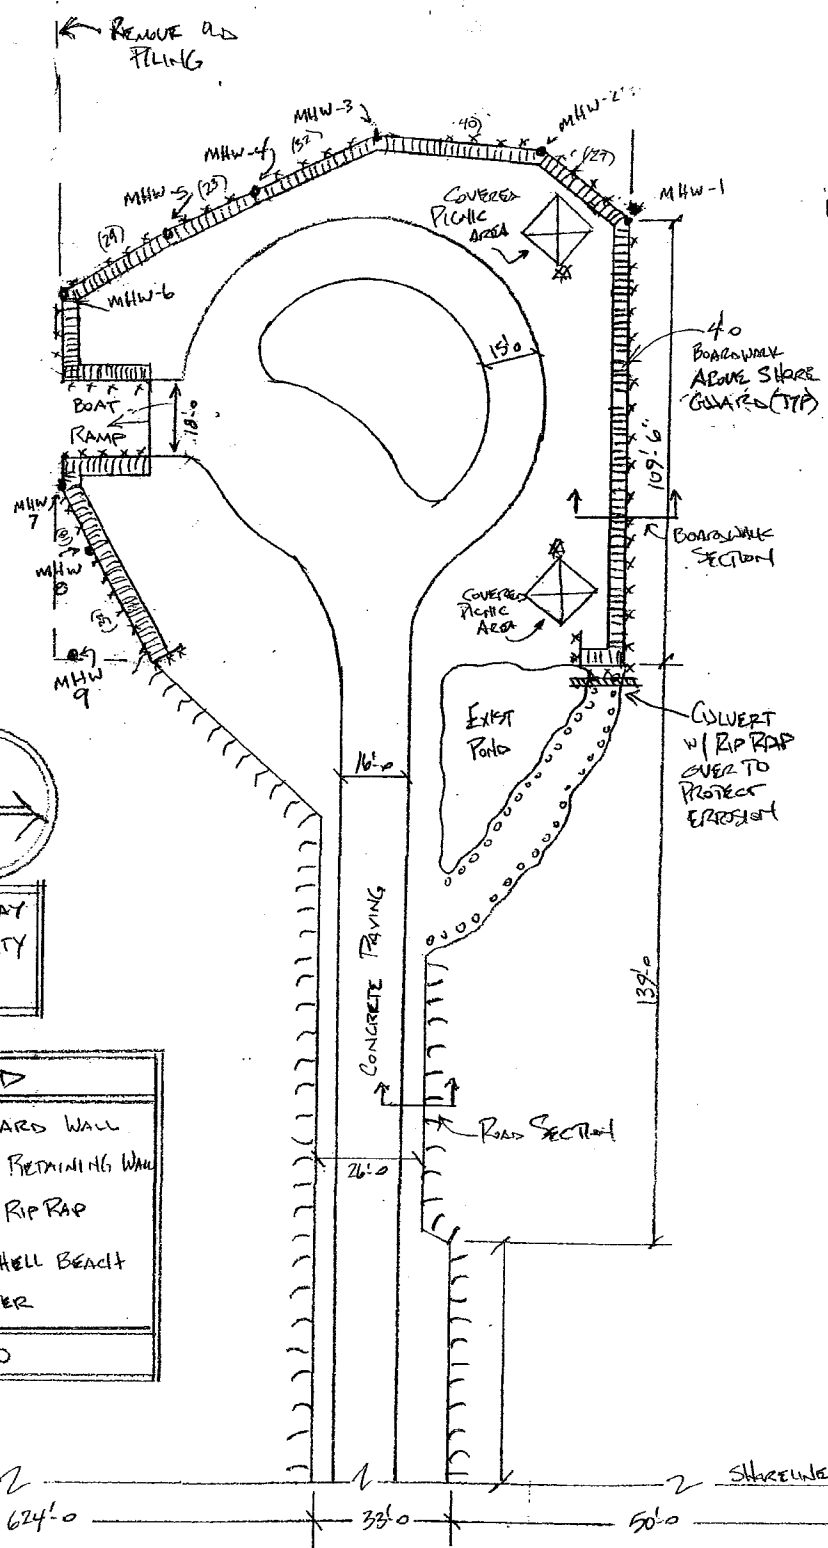

NORTH
 →

COPANO BAY
 ARKANSAS CITY
 TEXAS

LEGEND	
*****	SHOREGUARD WALL
---	EXISTING RETAINING WALL
SSSS	LIMESTONE RIP RAP
oooo	EXISTING SHELL BEACH
X	POWER & WATER
SCALE = 1:30	

